



ECLAIRAGE PUBLIC


150
Z

95 AL
461

240

240

464

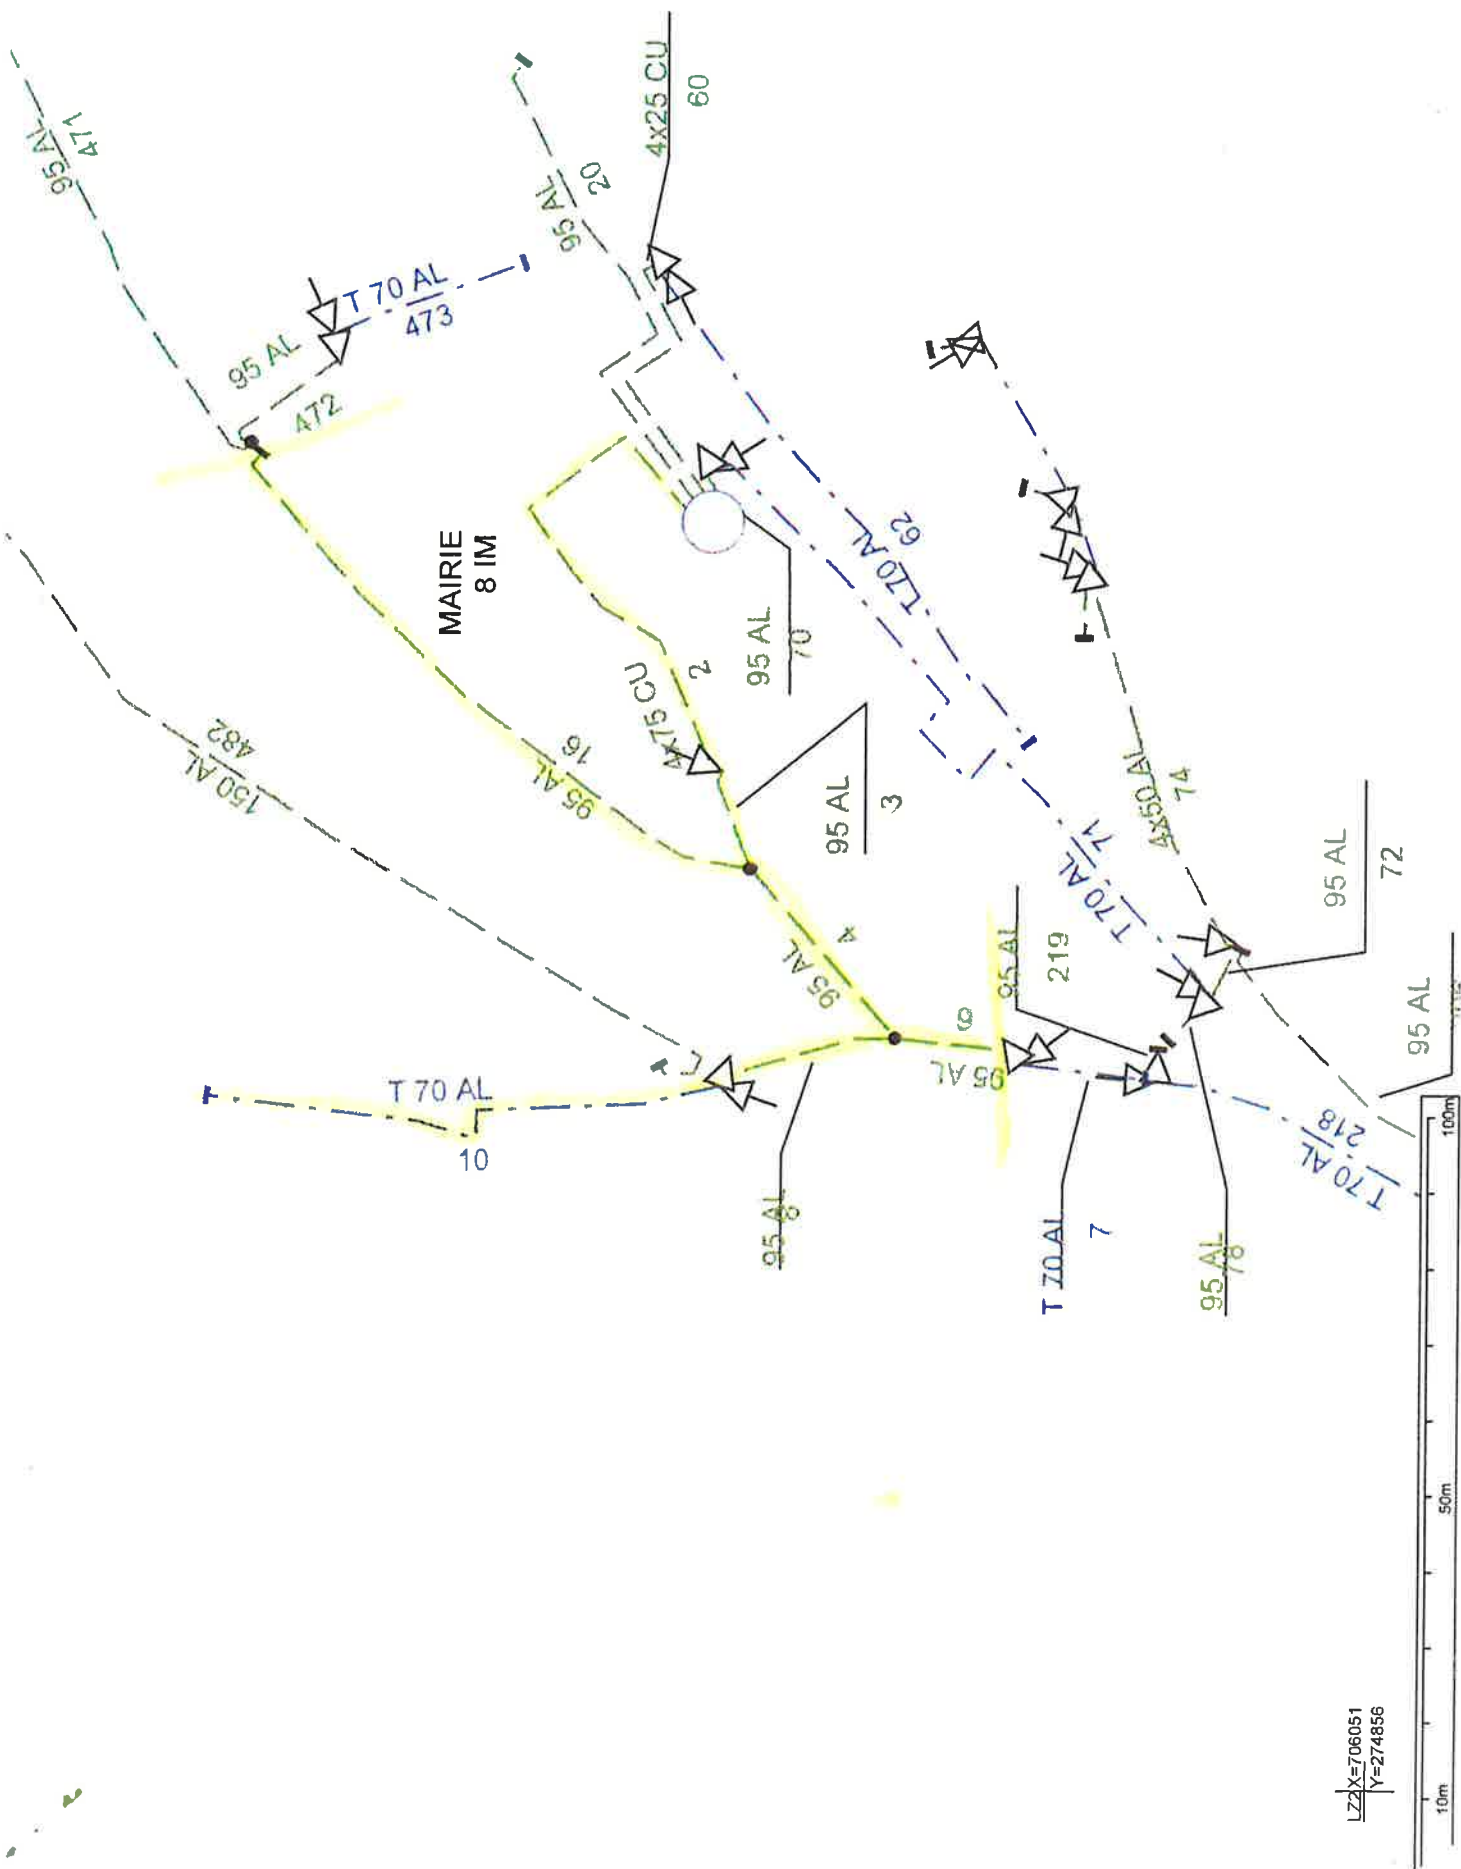

LZ X=706051
Y=274856

10m 50m 100m